

PUBLIC NOTICE

US Army
Corps
of Engineers
Baltimore
District

In Reply to Application Number
CENAB-OP-RMS(HATTONS GARDEN LP/STONE
SILL & MARSH CREATION) 2006-66865-13

PN-07.23

Comment Period: March 26, 2007 to April 16, 2007

THE PURPOSE OF THIS PUBLIC NOTICE IS TO SOLICIT COMMENTS FROM THE PUBLIC ABOUT THE WORK DESCRIBED BELOW. AT THIS TIME, NO DECISION HAS BEEN MADE AS TO WHETHER OR NOT A PERMIT WILL BE ISSUED.

The Baltimore District has received an application for a Department of the Army permit pursuant to Section 10 of the Rivers and Harbors Act of 1899 and Section 404 of the Clean Water Act (33 U.S.C. 1344), as described below:

APPLICANT: *Hattons Garden LP*
Attn: *Clint Wadsworth*
PO Box 116
Royal Oak, Maryland 21662

LOCATION: *In San Domingo Creek, at St Michaels, Talbot County, Maryland.*

WORK: *to fill, grade, and plant marsh vegetation along 1,860 linear feet of eroding shoreline, with 12,400 cubic yards of sand fill material and a low profile stone sill, extending an average of 30 feet with a maximum of 50 feet channelward of the MHWS in San Domingo Creek, St. Michaels, Talbot County, Maryland. All work is to be completed in accordance with the enclosed plans. If you have any questions concerning this matter, please contact Rod Schwarm at (410) 820-8550.*

The Magnuson-Stevens Fishery Conservation and Management Act (MSFCMA), as amended by the Sustainable Fisheries Act of 1986 (Public Law 04-267), requires all Federal agencies to consult with the National Marine Fisheries Service (NMFS) on all actions, permitted, funded, or undertaken by the agency that may adversely effect essential fish habitat (EFH). The project site lies in or adjacent to EFH as described under MSFCMA for juvenile and adult life stages for Scopthalmus aquosus (windowpane flounder), Pomatomus saltrix (blue fish), and Paralichthys dentatus (summer flounder); and eggs, larvae, juvenile, and adult life stages of Sciaenops ocellatus (red drum), Scomberomus cavalla (king mackerel), Scomberomus maculatus (spanish mackerel), and Rachycentron canadum (cobia), managed species under MSFCMA. The project has the potential to adversely effect EFH or the species of concern by loss of spawning, nursery, forage and/or shelter habitat. The Baltimore District has determined that the adverse effects of this project would not be substantial and an abbreviated consultation will be conducted with NMFS. No mitigation measures are recommended to minimize adverse effects on EFH, at this time. This determination may be modified if additional information indicates otherwise and would change the preliminary determination.

The decision whether to issue a permit will be based on an evaluation of the probable impact including cumulative impacts of the proposed activity on the public interest. That decision will reflect the national concern for both protection and utilization of important resources. The benefit which reasonably may be expected to accrue from the proposal must be balanced against its reasonably foreseeable detriments. All factors which may be relevant to the proposal will be considered including the cumulative effects thereof; among those are conservation, economics, aesthetics, general environmental concerns, wetlands, cultural values, fish and wildlife values, flood hazards, flood plain values, land use, navigation, shoreline erosion and accretion, recreation, water supply and conservation, water quality, energy needs, safety, food and fiber production, and, in general, the needs and welfare of the people.

The Corps of Engineers is soliciting comments from the public; Federal, State, and local agencies and officials; Indian Tribes; and other interested parties in order to consider and evaluate the impacts of this proposed activity. Any comments received will be considered by the Corps of Engineers to determine whether to issue, modify, condition or deny a permit for this proposal. To make this decision, comments are used to assess impacts on endangered species, historic properties, water quality, general environmental effects, and the other public interest factors listed above. Comments are used in the preparation of an Environmental Assessment and/or an Environmental Impact Statement pursuant to the National Environmental Policy Act. Comments are also used to determine the need for a public hearing and to determine the overall public interest of the proposed activity.

The applicant is required to obtain a water quality certification in accordance with Section 401 of the Clean Water Act from the Maryland Department of the Environment. Any written comments concerning the work described above which relate to water quality certification must be received by the Standards and Certification Division Maryland Department of the Environment, Montgomery Park Business Center, 1800 Washington Boulevard, Suite 430, Baltimore, Maryland 21230-1708 within the comment period as specified above to receive consideration. Written comments concerning the work described above related to the factors listed above or other pertinent factors must be received by the District Engineer, US Army Corps of Engineers, Baltimore District, PO Box 1715, Baltimore, Maryland 21203-1715, within the comment period as specified above to receive consideration. The 401 certifying agency has a statutory limit of one year to make its decision.


The evaluation of the impact of the work described above on the public interest will include application of the guidelines promulgated by the Administrator, U.S. Environmental Protection Agency, under authority of Section 404 of the Clean Water Act. Any person who has an interest which may be adversely affected by the issuance of this permit may request a public hearing. The request, which must be in writing, must be received by the District Engineer, US Army Corps of Engineers, Baltimore District, PO Box 1715, Baltimore, Maryland 21203-1715, within the comment period as specified as above to receive consideration. Also, it must clearly state forth the interest which may be adversely affected by this activity in the manner in which the interest may be adversely affected.

It is requested that you communicate the foregoing information concerning the proposed work to any persons known to you to be interested and not being known to this office, who did not receive a copy of this notice.

FOR THE DISTRICT ENGINEER:



PAUL R. WETTLAUFER
Acting Chief, Maryland Section Southern

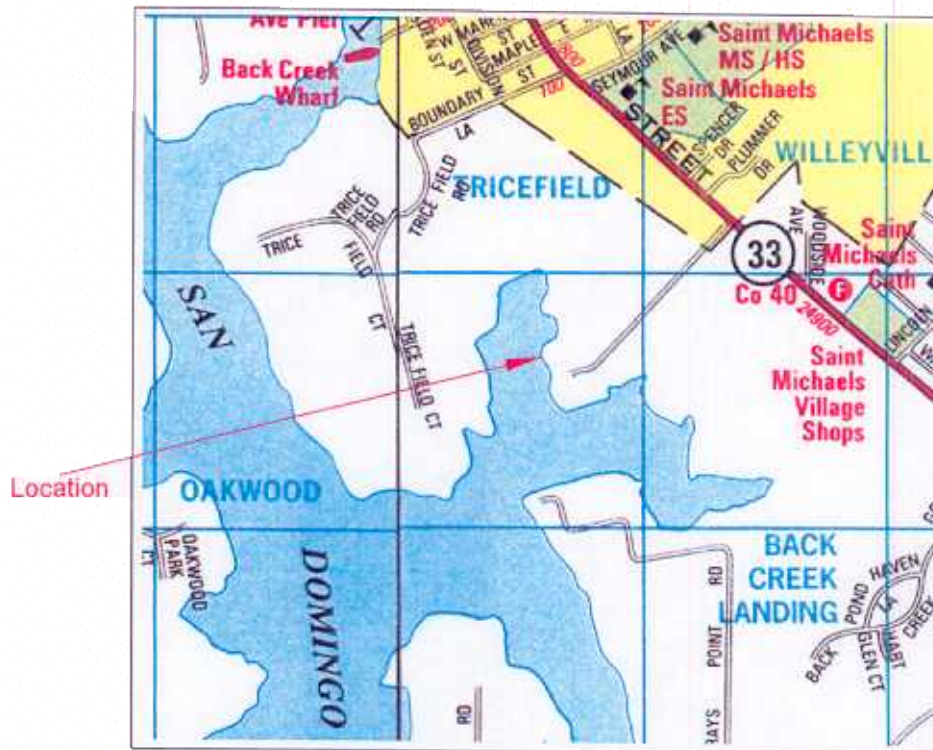

ADC Map: Page 12 A-B, 6

Directions: RT 50 East to Easton Bypass (RT 322). Right on
St Michaels Rd. (Talbot Street: Rt 33).

PLATE 1



Environmental Concern Inc.
P.O. Box P
St Michaels, MD 21663

Hatton's Garden
St Michaels, MD

Scale: n/a
Date: 08/23/2006

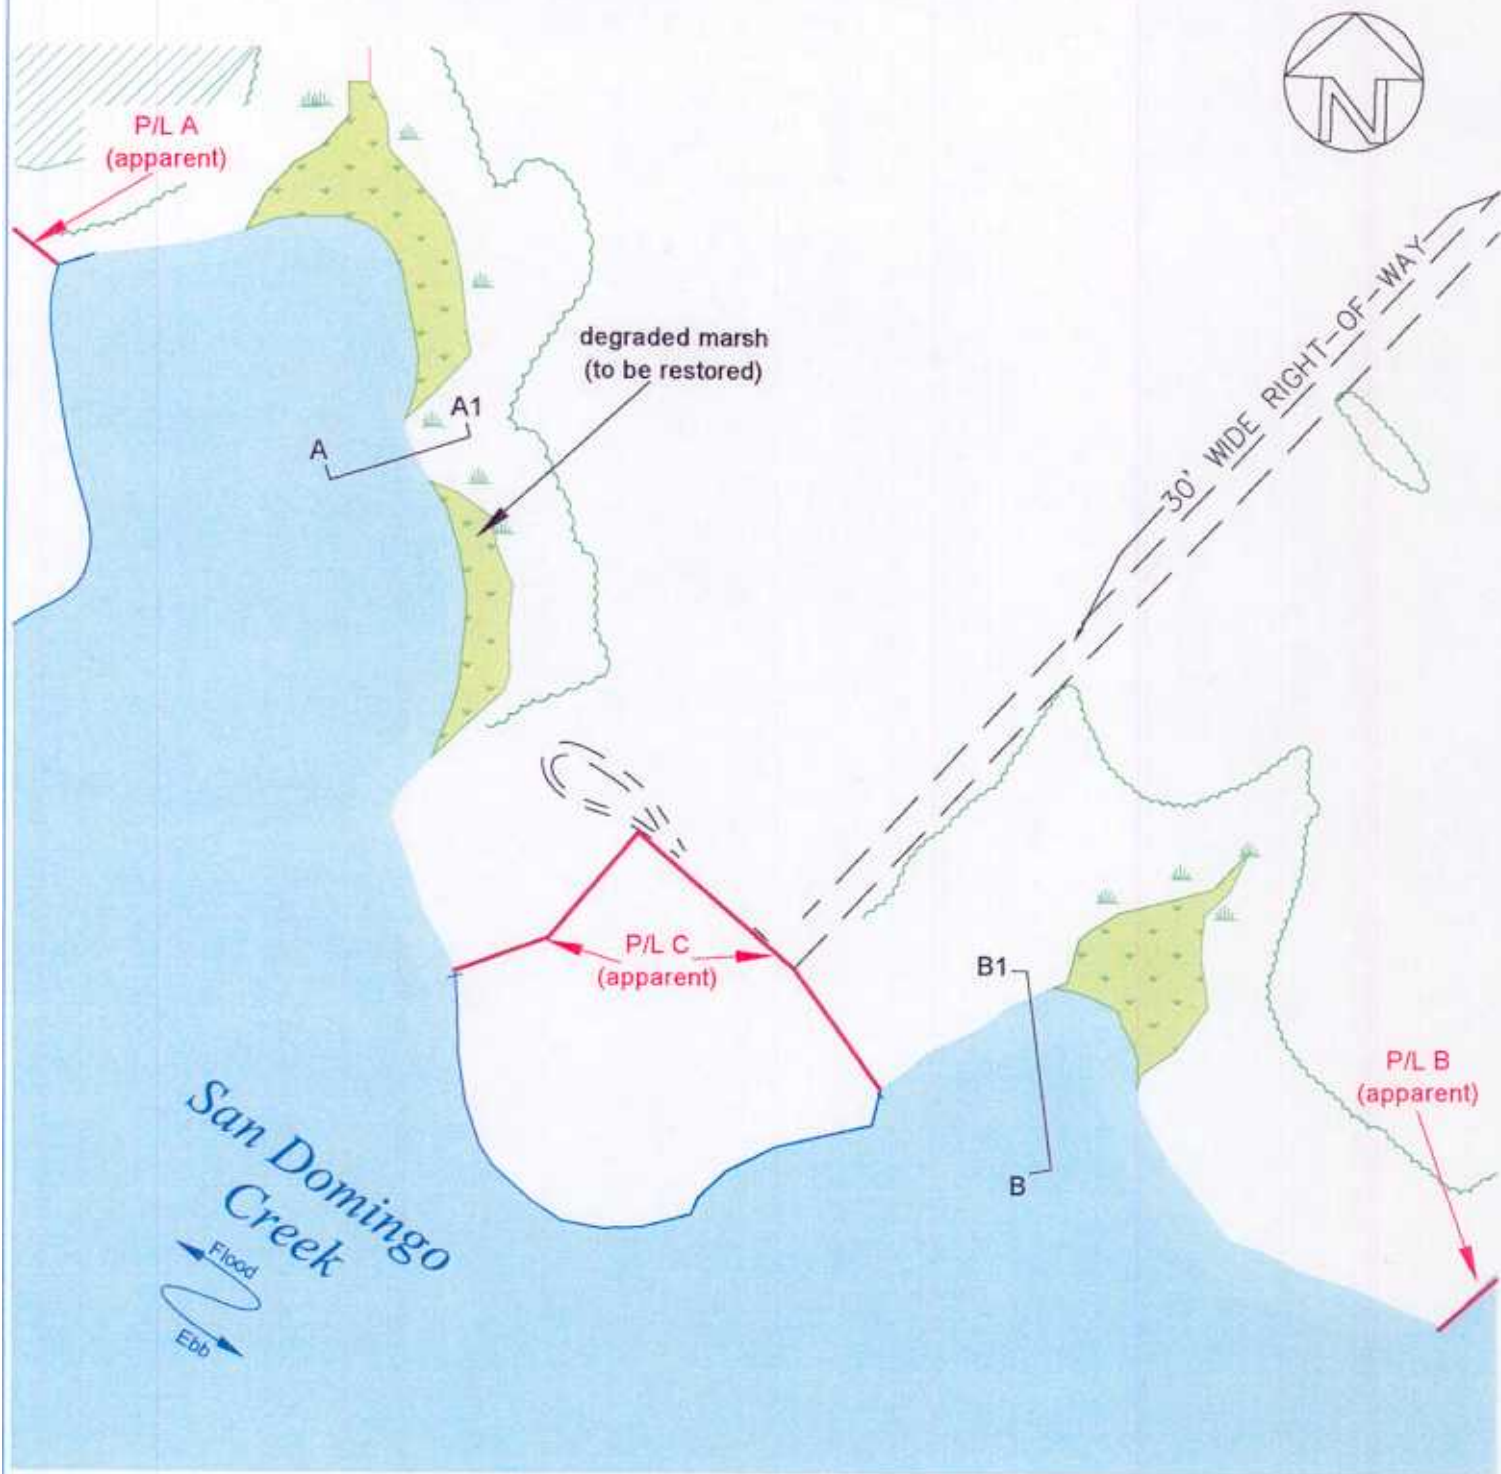


PLATE 2

Existing Conditions



Environmental Concern Inc.
P.O. Box P
St Michaels, MD 21663

Hatton's Garden
St Michaels, MD

Scale: 1" = 200'
Date: 08/23/2006

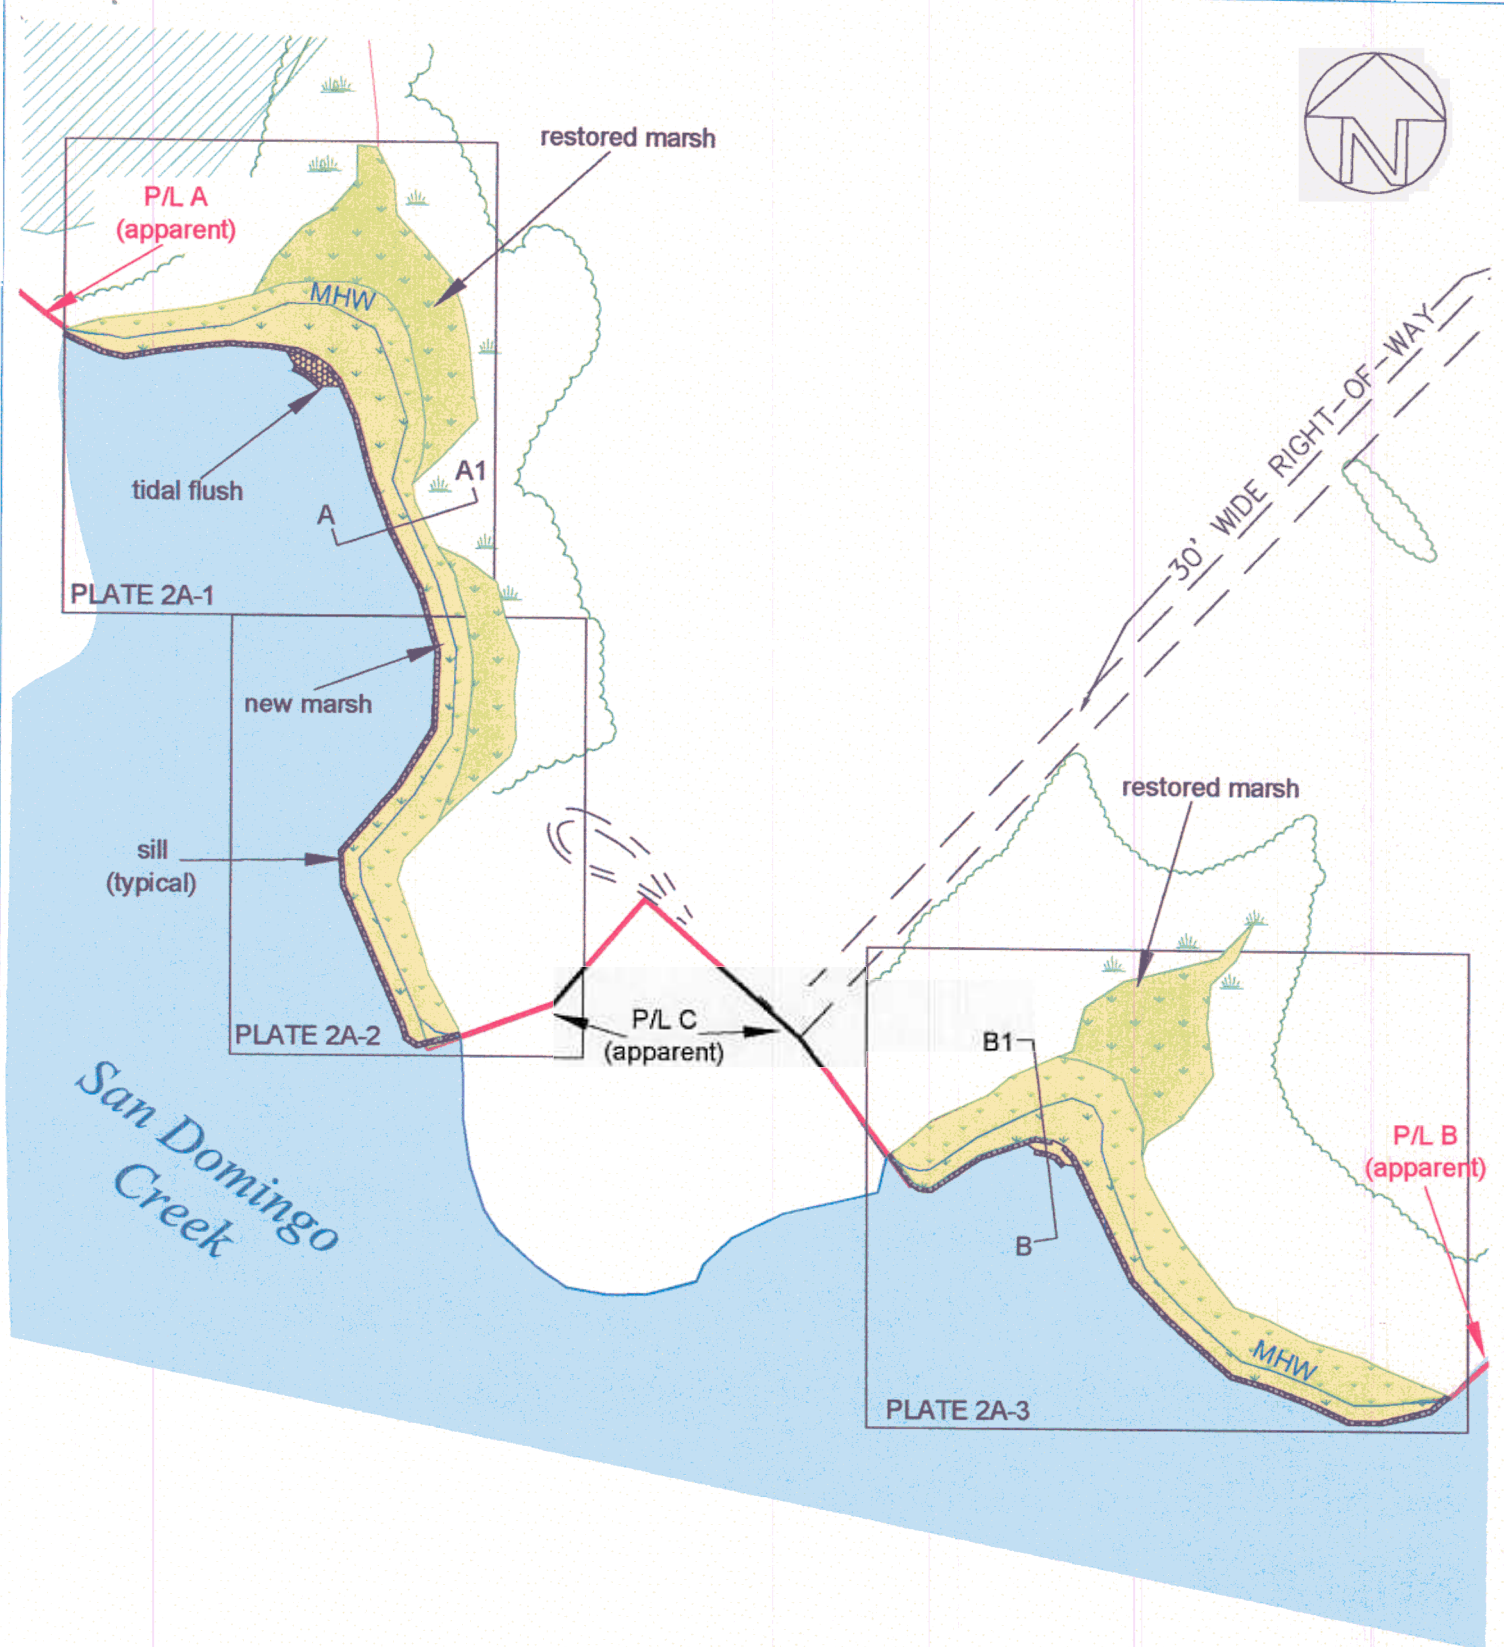


PLATE 2A Proposed



Environmental Concern Inc.
P.O. Box P
St Michaels, MD 21663

Hatton's Garden
St Michaels, MD

Scale: 1" = 200'
Date: 08/23/2006

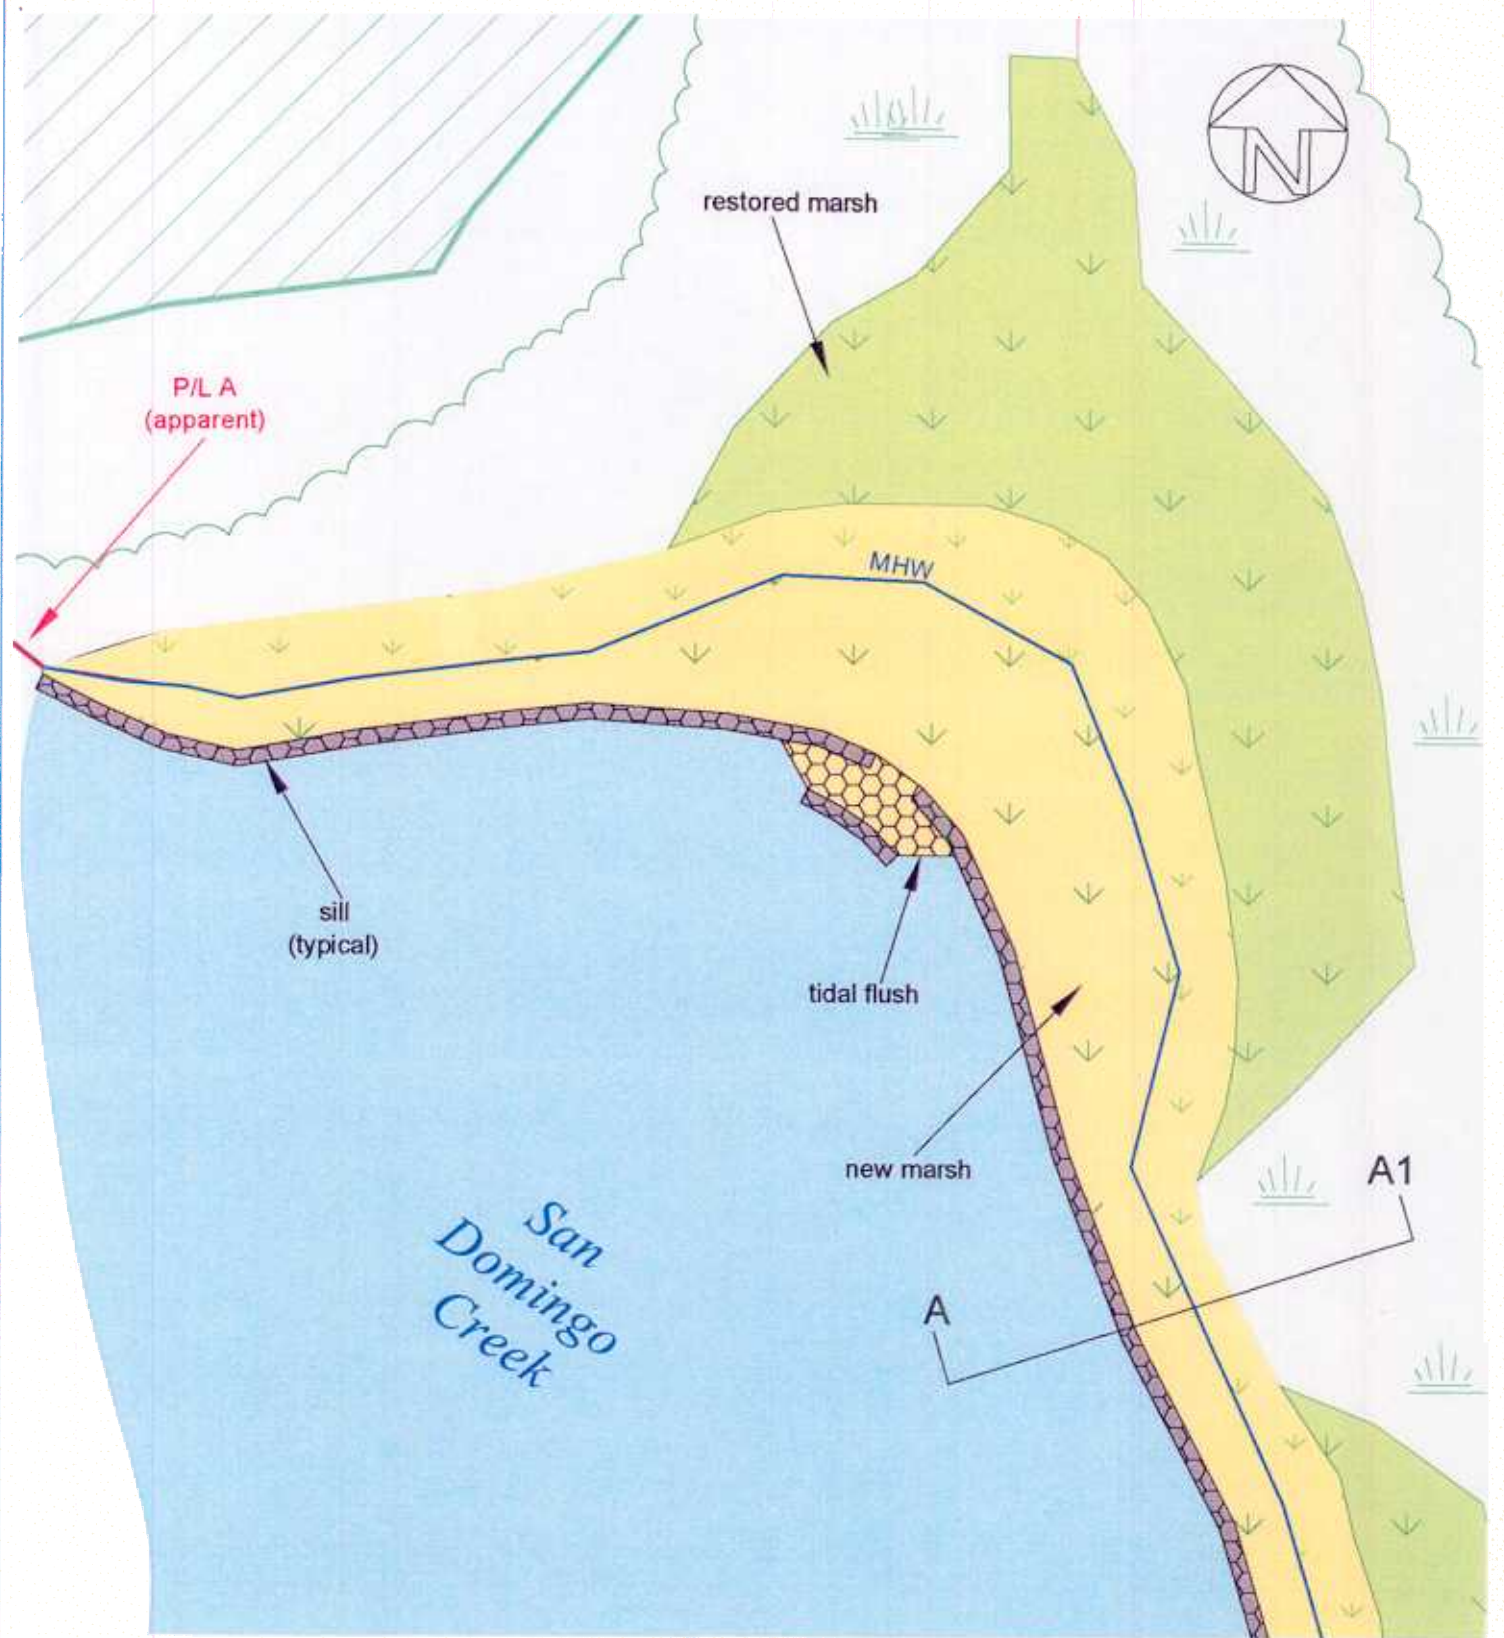


PLATE 2A-1 Proposed



Environmental Concern Inc.
P.O. Box P
St Michaels, MD 21663

Hatton's Garden
St Michaels, MD

Scale: 1" = 60'
Date: 08/23/2006

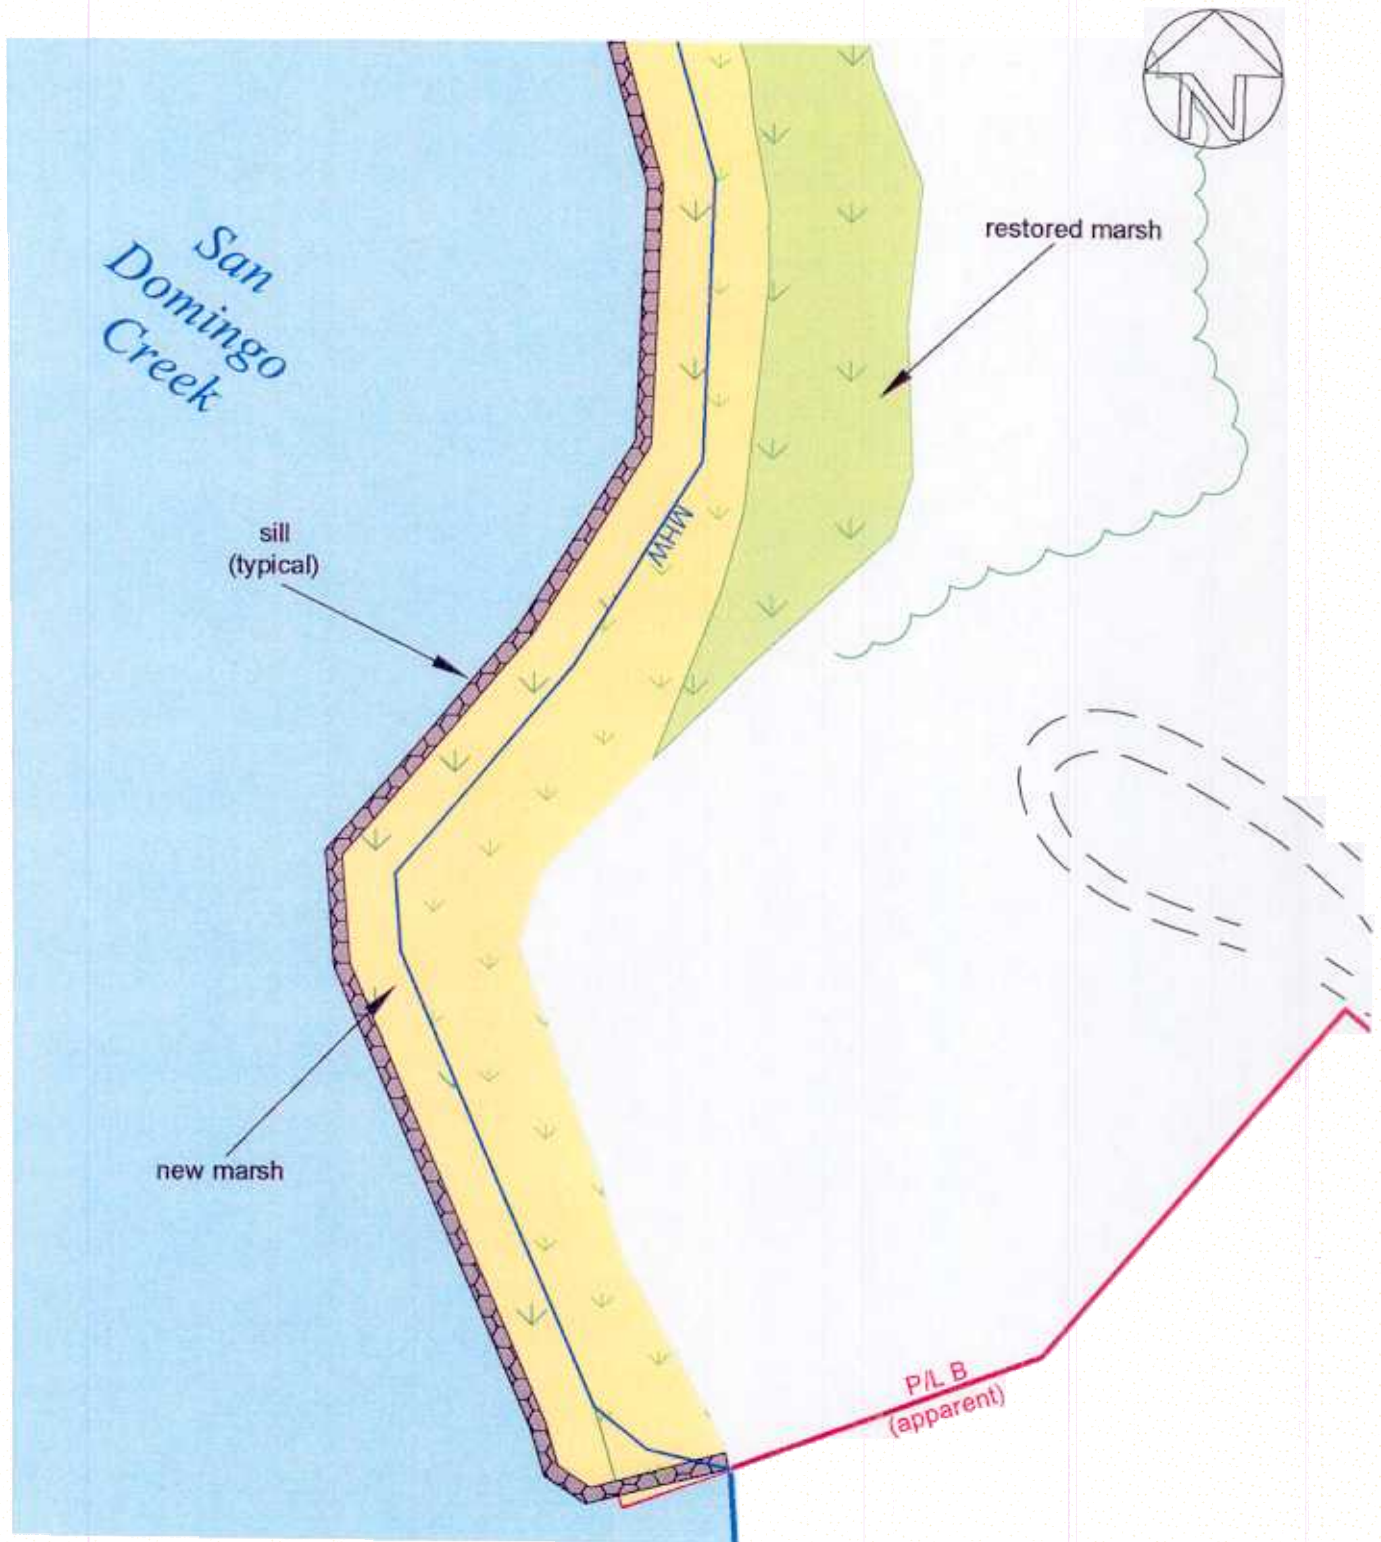


PLATE 2A-2 Proposed



Environmental Concern Inc.
P.O. Box P
St Michaels, MD 21663

Hatton's Garden
St Michaels, MD

Scale: 1" = 60'
Date: 08/23/2006



restored marsh

B1

P/L B
(apparent)

new marsh

B

tidal flush

sill
(typical)

P/L C
(apparent)

San
Domingo
Creek




Environmental Concern Inc.
P.O. Box P
St Michaels, MD 21663

Hatton's Garden
St Michaels, MD

Scale: 1" = 60'
Date: 08/23/2006

PLATE 2A-3 Proposed

A

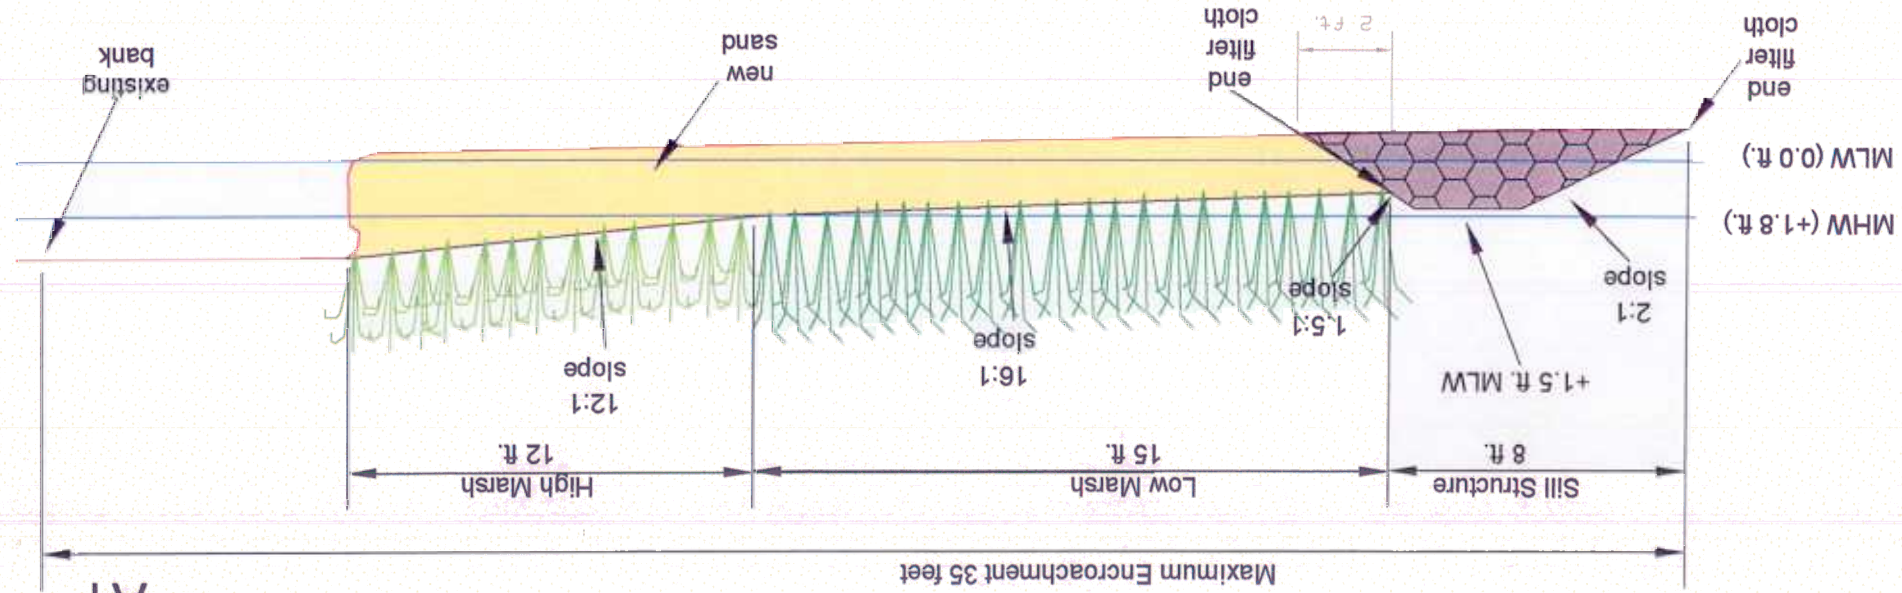

B

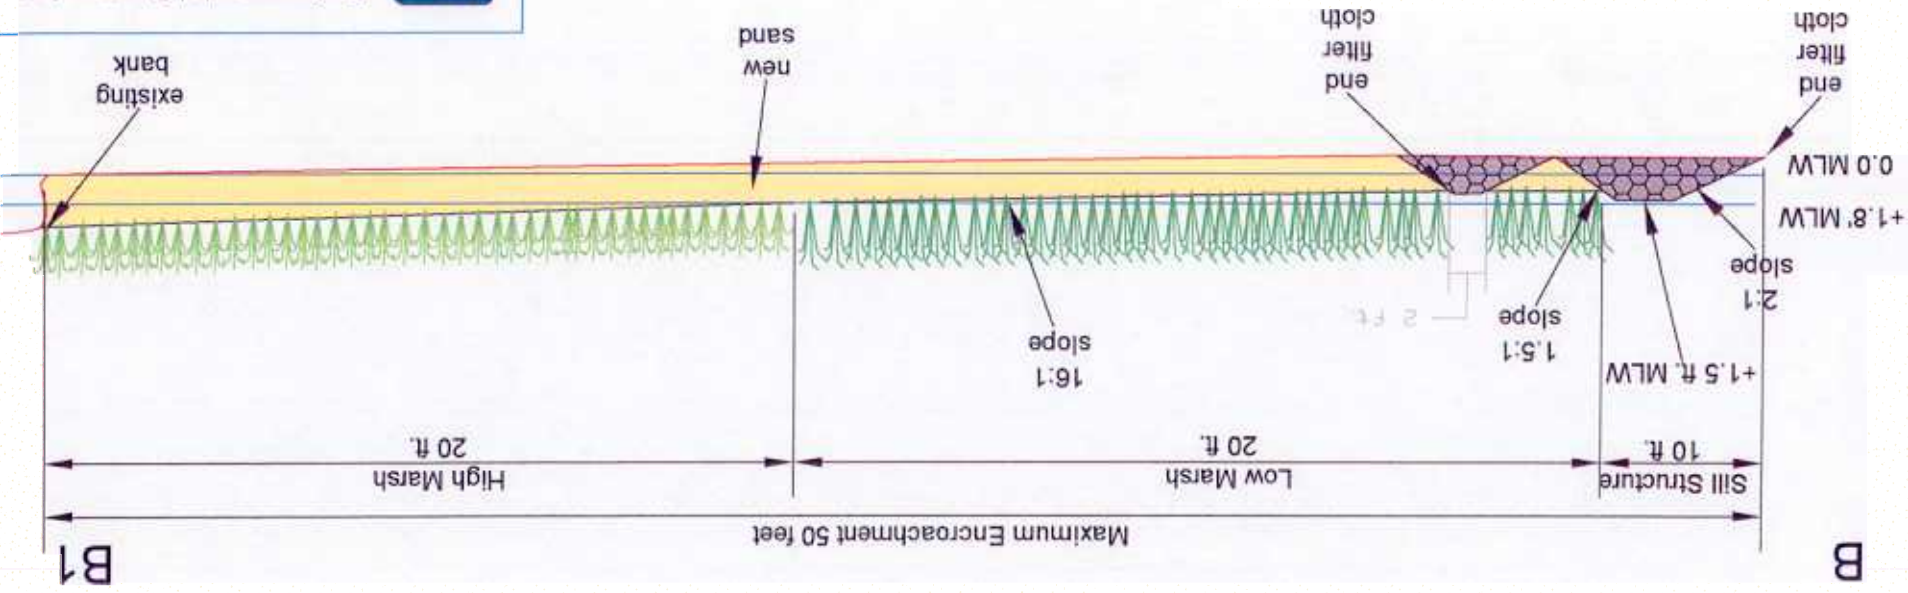


PLATE 3 Cross Sections



Environmental Concern Inc.
 P.O. Box P
 St Michaels, MD 21663

St Michaels, MD
 Hatton's Garden

Scale: n/a
 Date: 08/23/2006